



ADDENDUM NO. 2
May 16, 2024

**PROJECT: EULA INDEPENDENT SCHOOL DISTRICT
ELEMENTARY RENOVATION & ADMIN ADDITION**

BID DATE: MAY 21ST, 2024 AT 2:00 PM



The following changes and/or additions shall be made to the Plans, Specifications, and Contract Documents for the above referenced project. Bidder shall acknowledge receipt of this Addendum on the Construction Costs Form.


DRAWINGS

- Item #D1** **Sheet E1.0** – REPLACE sheet with attached sheet E1.0 dated 05-15-2024. UPDATED fire alarm panel notes on demolition power plan.

- Item #D2** **Sheet E2.0** – REPLACE sheet with attached sheet E2.0 dated 05-15-2024. UPDATED fire alarm control panel on electrical power plan. UPDATED general power notes and requirements for surface mounted conduit rather than Hubbell service raceways in the renovation portion of the project.



- Item #D3** **Sheet E3.0** – REPLACE sheet with attached sheet E3.0 dated 05-15-2024. UPDATED general lighting notes.

END OF ADDENDUM

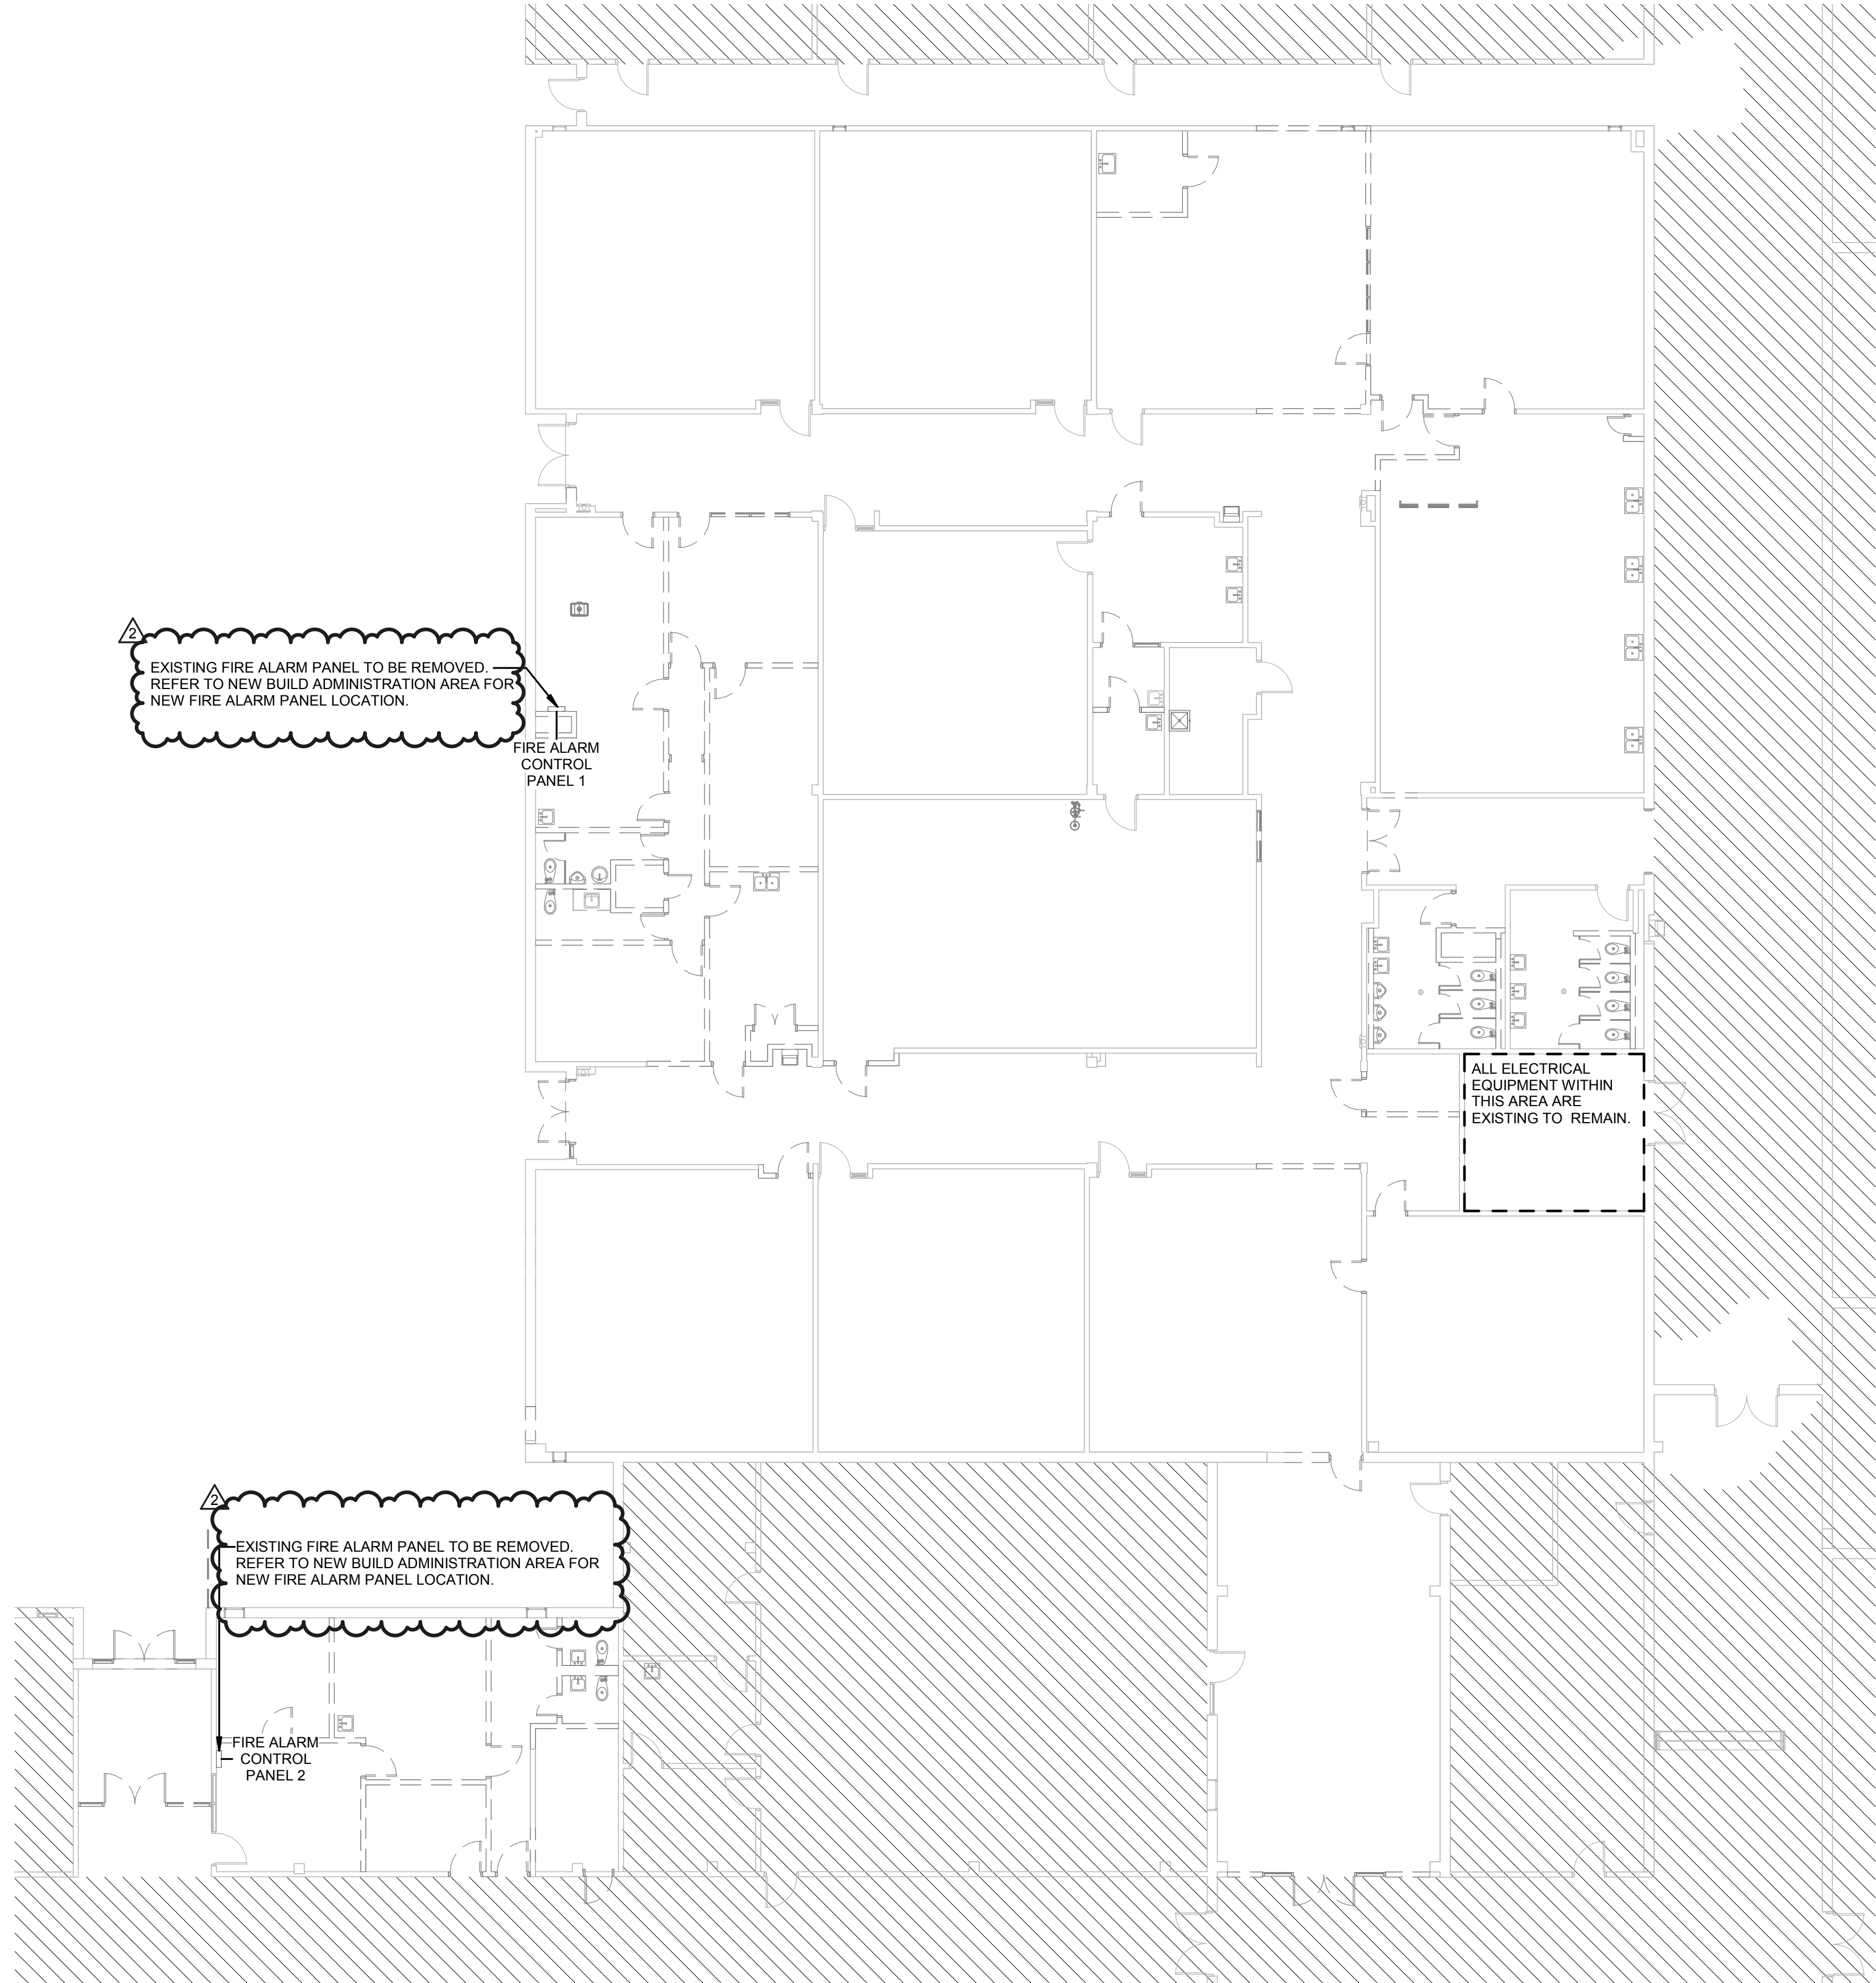

GENERAL DEMOLITION NOTES


1. DISCONNECT AND REMOVE EXISTING RECEPTACLES FROM AREA OF WORK. EXISTING CONDUCTORS AND ASSOCIATED RACEWAY TO REMAIN. PREPARE FOR RECONNECTION TO NEW RECEPTACLES WITH NEW STAINLESS STEEL COVER PLATE. REFER TO POWER PLANS FOR ADDITIONAL INFORMATION.
2. REMOVE ALL ABANDONED SURFACE RACEWAYS AND JUNCTION BOXES. EXISTING ABANDONED RECESSED JUNCTION BOXES SHALL BE REMOVED AND THE WALL PATCHED, OR A NEW BLANK COVERPLATE SHALL BE INSTALLED.

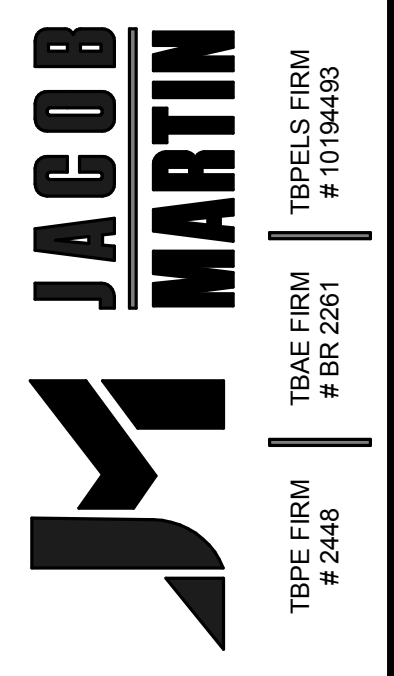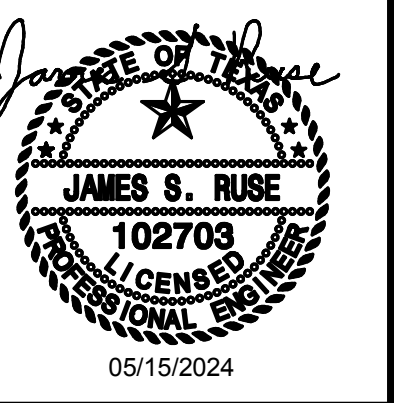

EULA ISD
EULA ELEMENTRAY RENO / ADDITION

DEMOLITION PLAN - POWER

NO.	REVISION	DATE
1	ADDENDUM 1	05/07/2024
2	ADDENDUM 2	5/16/2024
3		
4		
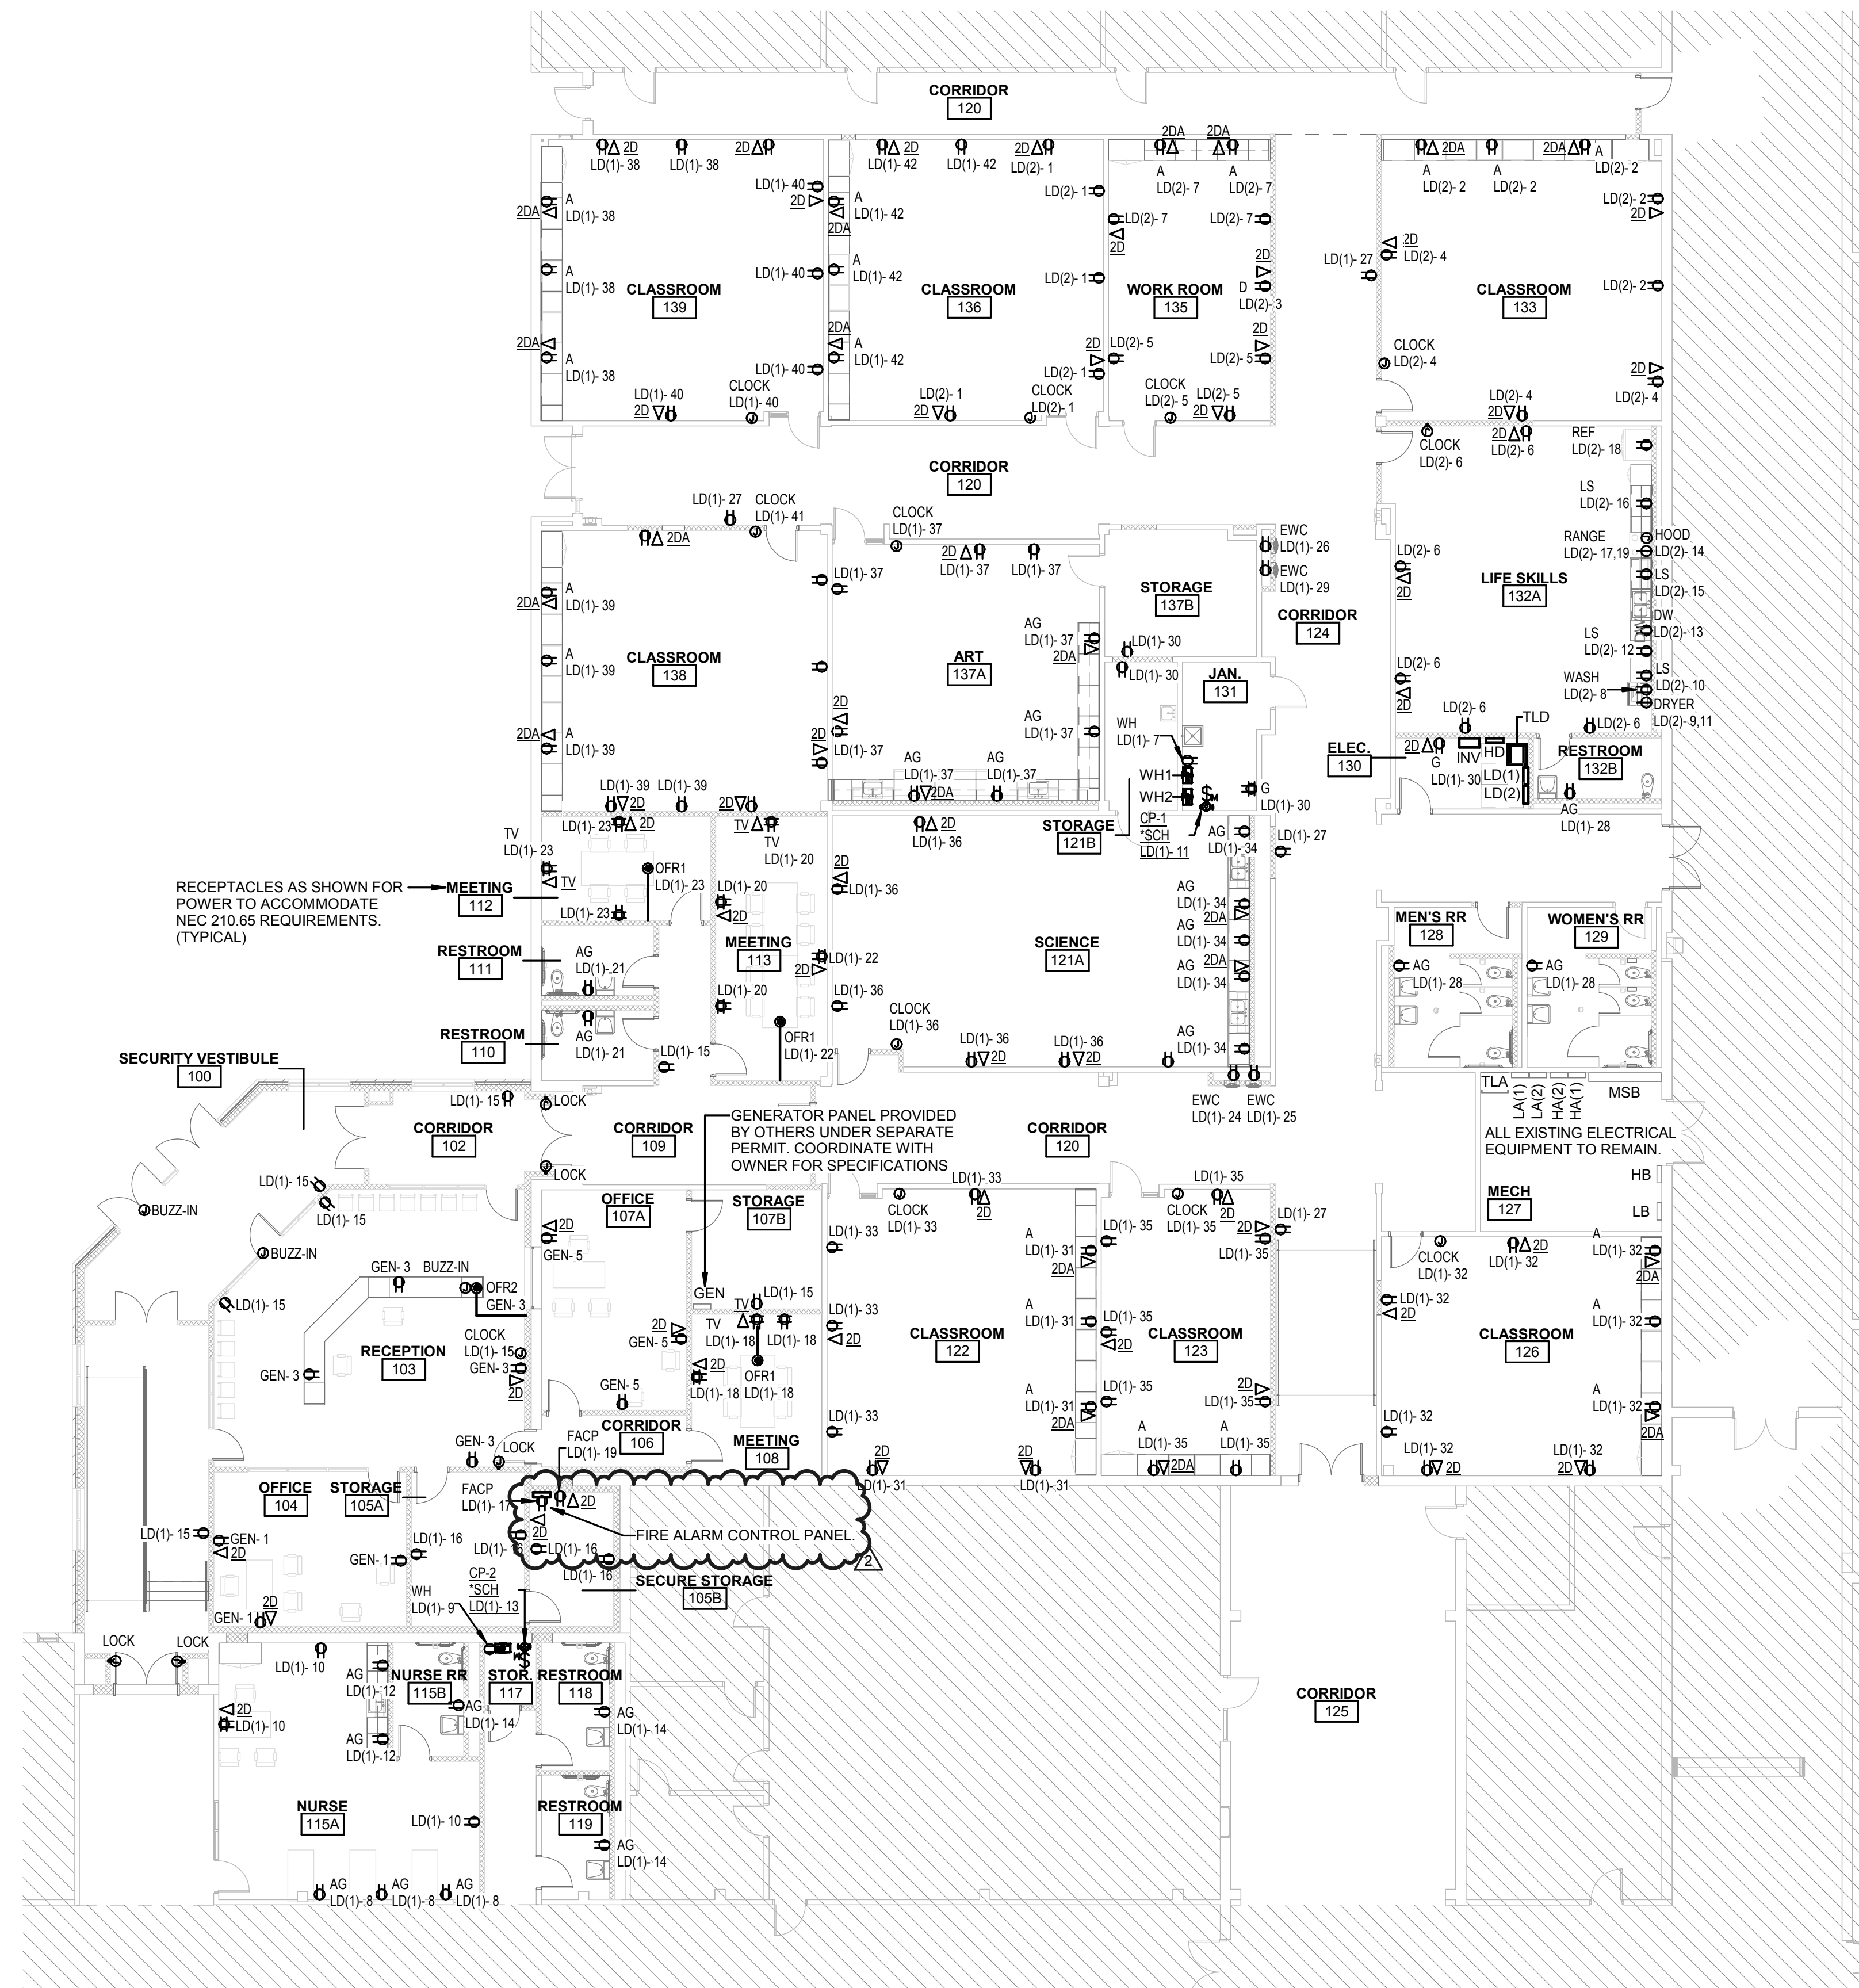


- ### GENERAL POWER NOTES
- WHERE NEW DUPLEX RECEPTACLES INSTALLED IN THE SAME LOCATION ONCE OCCUPIED BY DEMOLISHED RECEPTACLE. RECONNECT NEW DUPLEX RECEPTACLE TO EXISTING CONDUCTORS IN EXISTING RECESSED RACEWAY. THIS SHALL BE A ONE-FOR-ONE REPLACEMENT TO UPDATE ALL FIXTURES TO MATCH IN COLOR AND LOOK. PROVIDE NEW STAINLESS STEEL COVER PLATE. COORDINATE THE COLOR/FINISH OF ALL ELECTRICAL DEVICES AND THEIR COVER PLATES WITH ARCHITECT.
 - WHERE NEW POWER/DATE DEVICES ARE SHOWN, BUT NO RECESSED DEVICE IS EXISTING, THE ELECTRICAL CONTRACTOR SHALL PROVIDE SURFACE MOUNTED JUNCTION BOX AND CONDUIT ATTACHED TO EXISTING CMU WALL. ALL SURFACE CONDUIT SHALL BE INSTALLED IN A NEAT AND WORKMANLIKE MANNER. COORDINATE THE COLOR/FINISH OF ALL EXPOSED ELECTRICAL DEVICES AND THEIR COVER PLATES WITH ARCHITECT.
 - THE ELECTRICAL CONTRACTOR SHALL MOCKUP ONE CLASSROOM DURING ROUGH-IN FOR ARCHITECT REVIEW AND OWNER APPROVAL PRIOR TO COMPLETING ANY OTHER SPACES. COORDINATE THE ROUTING OF ALL SURFACE MOUNTED CONDUIT WITH FURNITURE INSTALLER. FIELD VERIFY EXISTING CONDITIONS.
 - PENETRATIONS THROUGH FIRE RATED WALLS SHALL BE CAULKED TO MAINTAIN THE FIRE RATING OF THE WALL.
 - INSTALL 3/4" CONDUIT TO ALL EXTERIOR DOOR FRAMES TO ACCESSIBLE CEILING SPACE FOR DOOR CONTROLS.
 - ALL WALLS SHOWN DARKER GRAY WITH NO HATCHING/FILL ARE ASSUMED TO BE EXISTING CMU WALL STRUCTURES. REFER TO ARCHITECTURAL PLANS FOR SPECIFIC DETAILING.
 - ALL WALLS SHOWN GRAY WITH CROSS-HATCHING FILL ARE ASSUMED TO BE NEW CMU WALL STRUCTURE. REFER TO ARCHITECTURAL PLANS FOR SPECIFIC DETAILING.

RECEPTACLES AS SHOWN FOR POWER TO ACCOMMODATE NEC 210.65 REQUIREMENTS. (TYPICAL)


GENERATOR PANEL PROVIDED BY OTHERS UNDER SEPARATE PERMIT. COORDINATE WITH OWNER FOR SPECIFICATIONS

ALL EXISTING ELECTRICAL EQUIPMENT TO REMAIN.

1 ELECTRICAL POWER PLAN
3/32" = 1'-0"

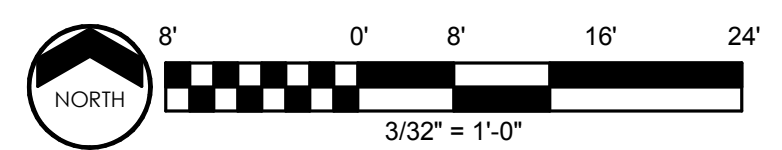


Summit
CONSULTANTS, INC.
Texas BPE Registration # F-207
1300 Summit Avenue Suite 500 Fort Worth, Texas 76102
Office 817.878.4242 www.summitmep.com
4144 N. Central Expwy Suite 635 Dallas, Texas 75204
Office 214.420.9111

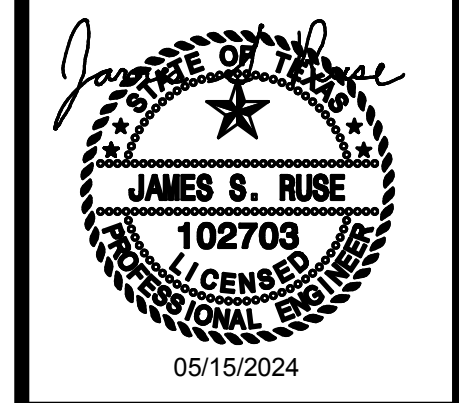

JACOB MARTIN
ELECTRICAL ENGINEER
TBP# FIRM # 1019493
TBAE FIRM # BR 2261
TBP# FIRM # 2448


EULA ISD
EULA ELEMENTRAY RENO / ADDITION
ELECTRICAL PLAN - POWER

NO.	REVISION	DATE
1	ADDENDUM 1	05/07/2024
2	ADDENDUM 2	5/16/2024
3		
4		
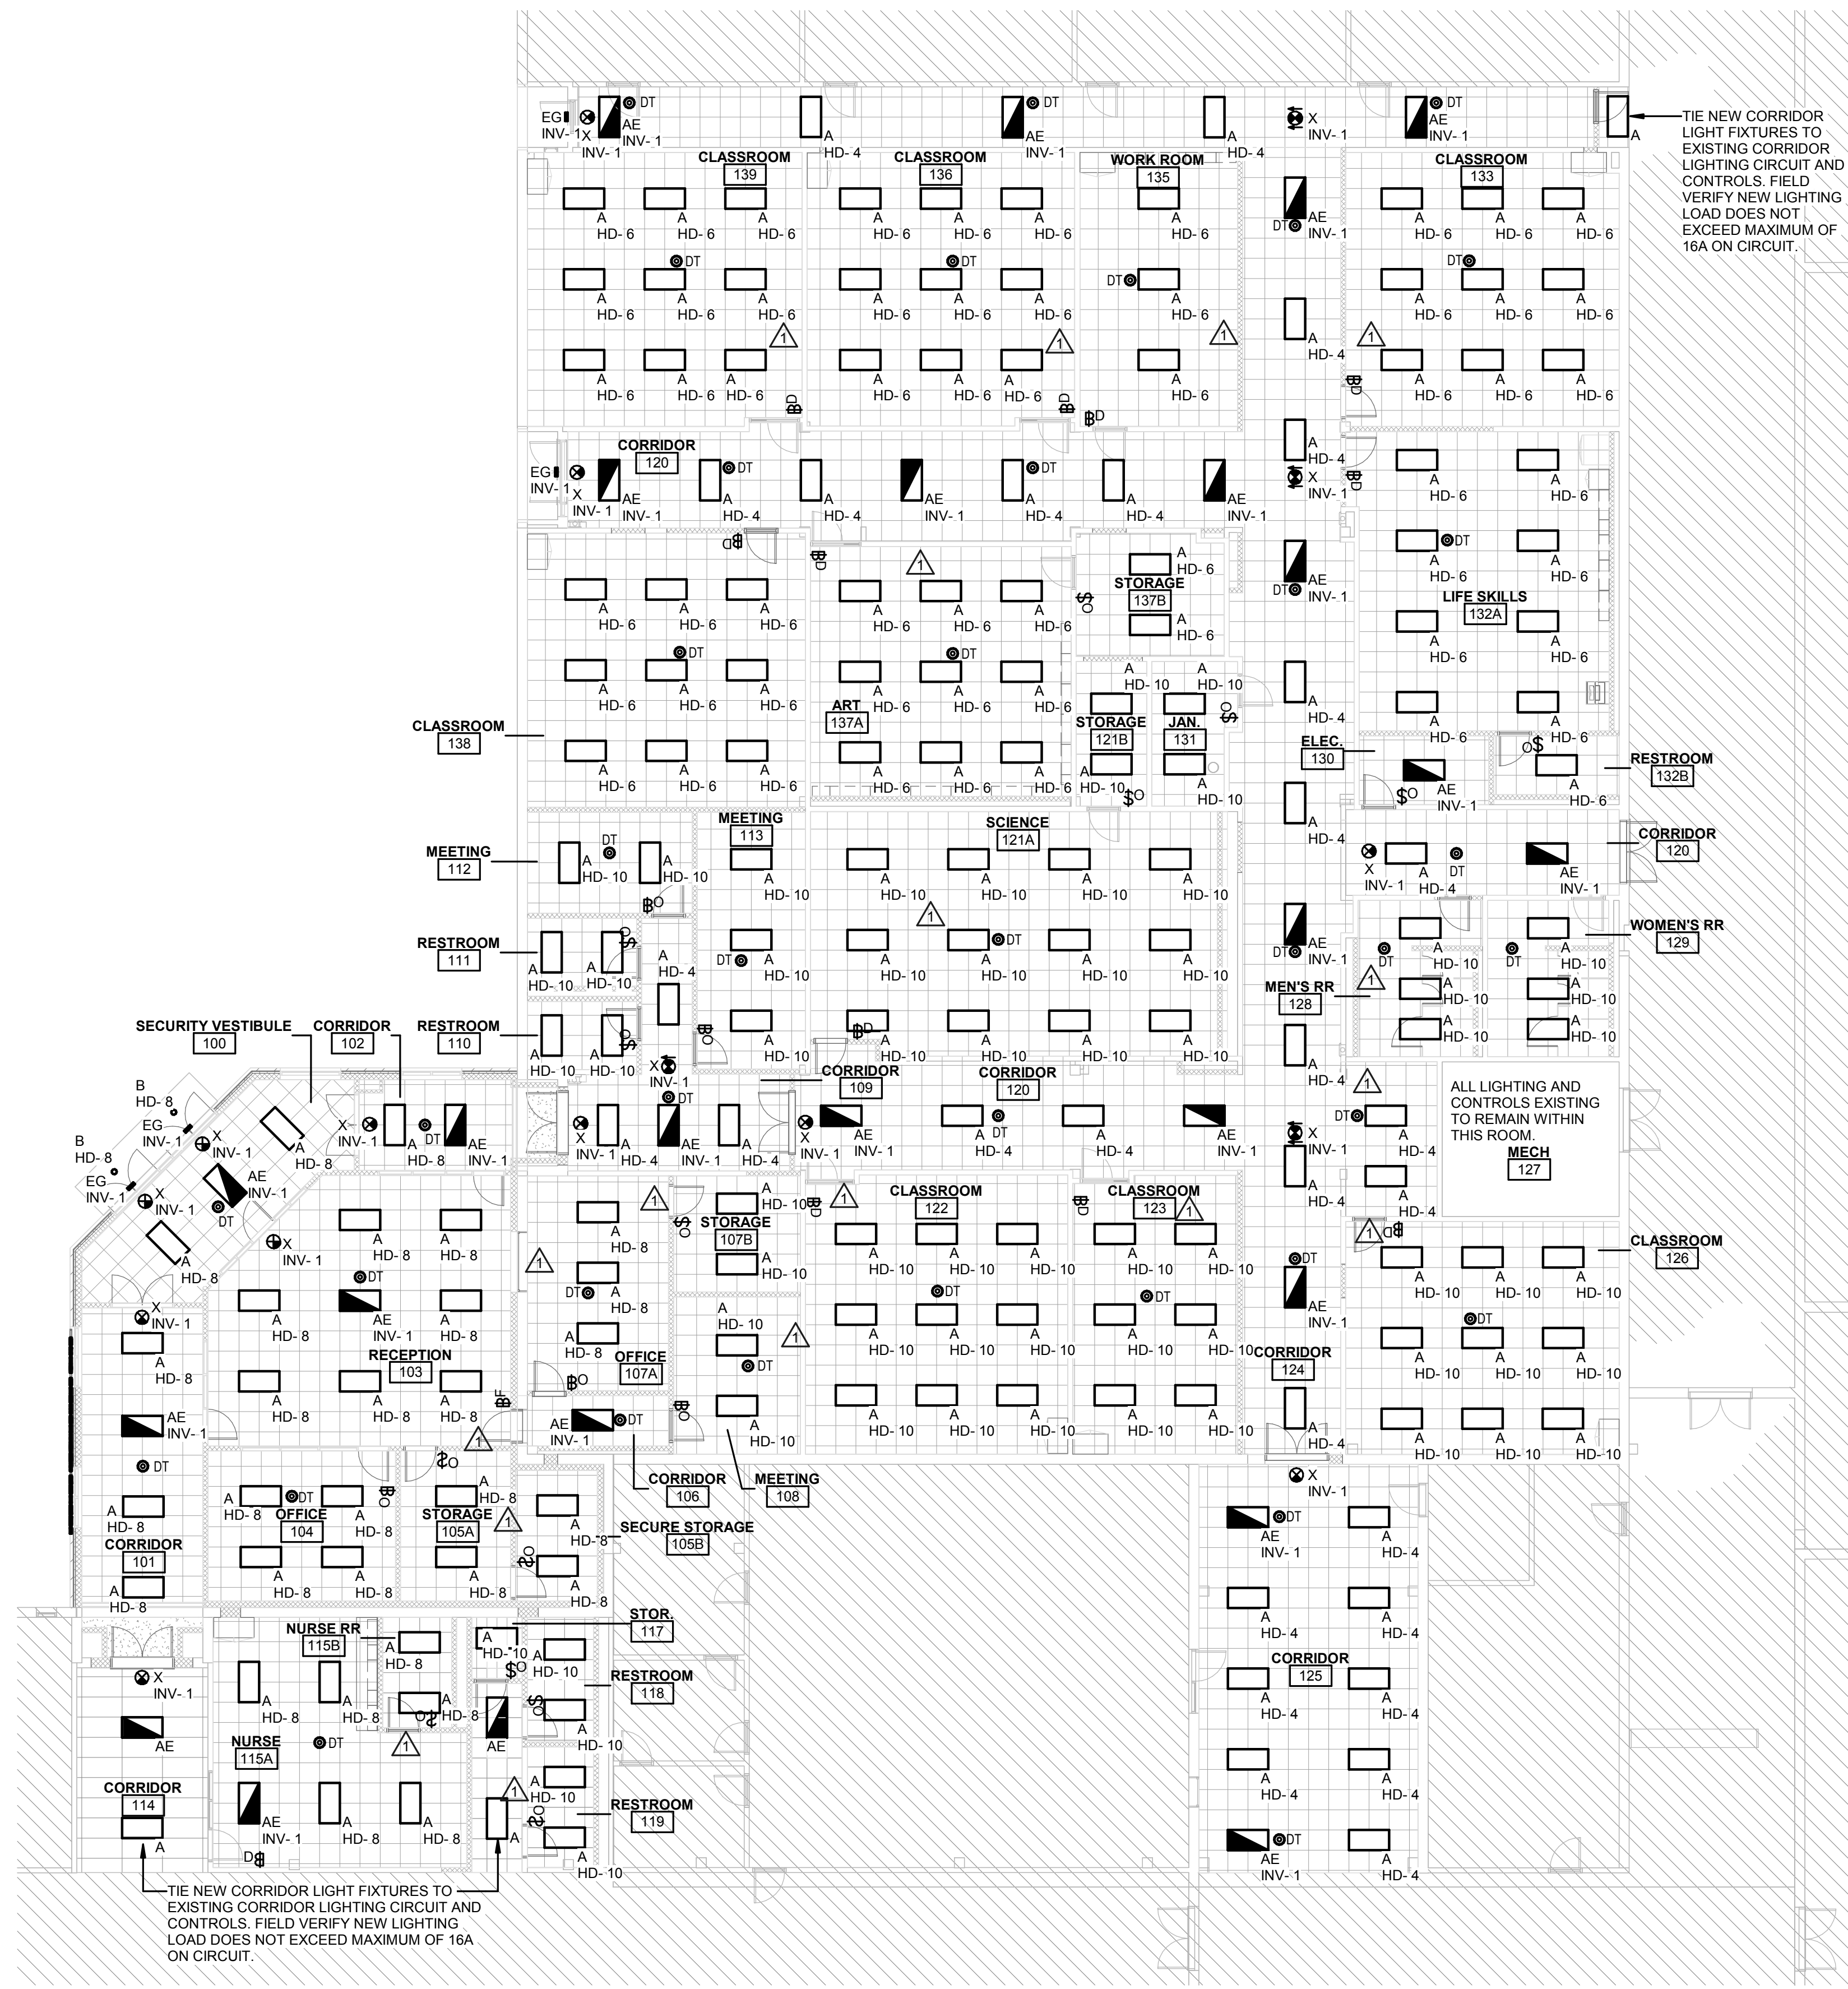


- GENERAL LIGHTING NOTES**
1. INSTALL NEW LIGHTING CONTROL SWITCHES IN LOCATION ONCE OCCUPIED BY EXISTING LIGHTING SWITCHES. FIELD VERIFY EXISTING CONDITIONS. COORDINATE THE COLOR/FINISH OF SWITCHING DEVICES AND THEIR COVER PLATES WITH ARCHITECT.
 2. WHERE NEW LIGHT SWITCHES NEED TO BE PROVIDED IN AN LOCATION WHERE THERE IS NOT AN EXISTING DEVICE RECESSED WITHIN THE WALL, THE ELECTRICAL CONTRACTOR SHALL PROVIDE SURFACE MOUNTED JUNCTION BOX AND CONDUIT ATTACHED TO EXISTING CMU WALL. ALL SURFACE CONDUIT SHALL BE INSTALLED IN A NEAT AND WORKMANLIKE MANNER. COORDINATE THE COLOR/FINISH OF ALL EXPOSED ELECTRICAL DEVICES AND THEIR COVER PLATES WITH ARCHITECT.
 3. ALL EXIT SIGNS SHALL BE CONNECTED TO AN UNSWITCHED LEG OF THE LOCAL EMERGENCY LIGHTING CIRCUIT.
 4. ELECTRICAL CONTRACTOR SHALL SET ALL OCCUPANCY AND VACANCY SENSOR SETTINGS THROUGHOUT BUILDING IN ACCORDANCE WITH OCCUPANCY SENSOR SETTINGS SCHEDULE ON PLANS.
 5. ALL EXTERIOR FIXTURES AT EGRESS DOORS SHALL BE CONNECTED TO THE EMERGENCY EGRESS LIGHTING CIRCUIT. ALL EXTERIOR FIXTURES SHALL BE RELAY CONTROLLED AS INDICATED IN RELAY SCHEDULES.

1 ELECTRICAL LIGHTING PLAN
3/32" = 1'-0"

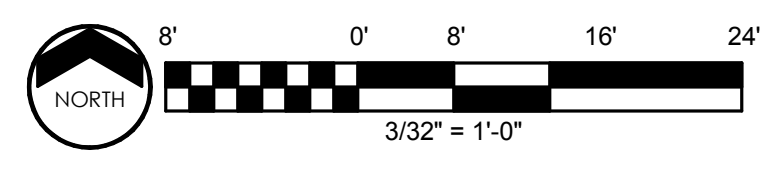

Summit
CONSULTANTS, INC.
Texas BPE Registration # F-207
1300 Summit Avenue Suite 500 Fort Worth, Texas 76102
Office 817.878.4242 www.summitmep.com
4144 N. Central Expwy Suite 635 Dallas, Texas 75204
Office 214.420.9111

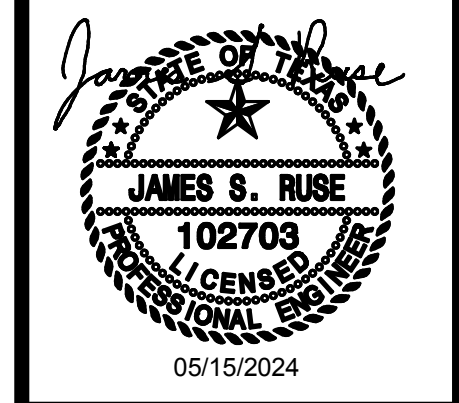

EULA ISD
EULA ELEMENTRAY RENO / ADDITION
ELECTRICAL PLAN - LIGHTING

NO.	REVISION	DATE	DESCRIPTION
1	ADDENDUM 1	05/07/2024	
2	ADDENDUM 2	5/16/2024	
PROJECT #	SCALE	PROJECT #	SCALE
17XXX	As Indicated	PROJECT #	SCALE
SHEET		SHEET	
E3.0		E3.0	