



ADDENDUM NO. 1
7/18/2025

PROJECT: CITY OF ABILENE
I-20 UTILITY RELOCATES - WORK AUTHORIZATION NO.1

BID DATE: AUGUST 7, 2025

The following changes and/or additions shall be made to the Plans, Specifications, and Contract Documents for the above referenced project. Bidder shall acknowledge receipt of this Addendum by signing below and returning this Addendum with the Bid.

1) GENERAL

- a) The mandatory Pre-Bid Conference will be available via the Zoom meeting link below.**

Join Zoom Meeting:

<https://jacobmartin.zoom.us/j/82283040258>

Meeting ID: 822 8304 0258

One tap mobile

+13126266799,,82283040258# US (Chicago)

+13462487799,,82283040258# US (Houston)

Dial by your location

• +1 312 626 6799 US (Chicago)

• +1 346 248 7799 US (Houston)

• +1 360 209 5623 US

• +1 386 347 5053 US

• +1 507 473 4847 US

• +1 564 217 2000 US

• +1 646 931 3860 US

• +1 669 444 9171 US

• +1 669 900 6833 US (San Jose)

• +1 689 278 1000 US

• +1 719 359 4580 US

• +1 929 205 6099 US (New York)

• +1 253 205 0468 US

• +1 253 215 8782 US (Tacoma)

• +1 301 715 8592 US (Washington DC)

• +1 305 224 1968 US

• +1 309 205 3325 US

Meeting ID: 822 8304 0258

Find your local number: <https://jacobmartin.zoom.us/u/kdCDmbt0CJ>



2) PLAN SHEETS


- a) Conflict 1003 (Sheets 11-12): Gasketed PVC fittings shall be used in lieu of DIMJ. PVC Fittings shall conform to ASTM F-679 and the gasket system must meet or exceed ASTM F-477. See attached revised plan sheets.

Bidder's Acknowledgment

Date



Prepared by:

JACOB | MARTIN
TBPE Firm No. 2448

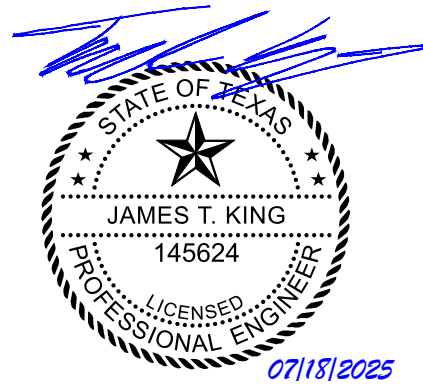

X:\01_Abilene\24366 - IH-20 TxDOT Utility Relocates - Abilene\Drafting\Plane\Civil\12 27" EFF. REUSE LINE CONFLICT 1003 P&P STA. 5+00-END.dwg Saved By: lking Save Time: 7/11/2025 1:15 PM Plotted by: triston king Plot Date: 7/18/2025 8:26 AM

CAUTION!!!
Contractor to call for locates
(1-800-DIG-TESS) and field verify the
location of all existing utilities prior to
excavation.

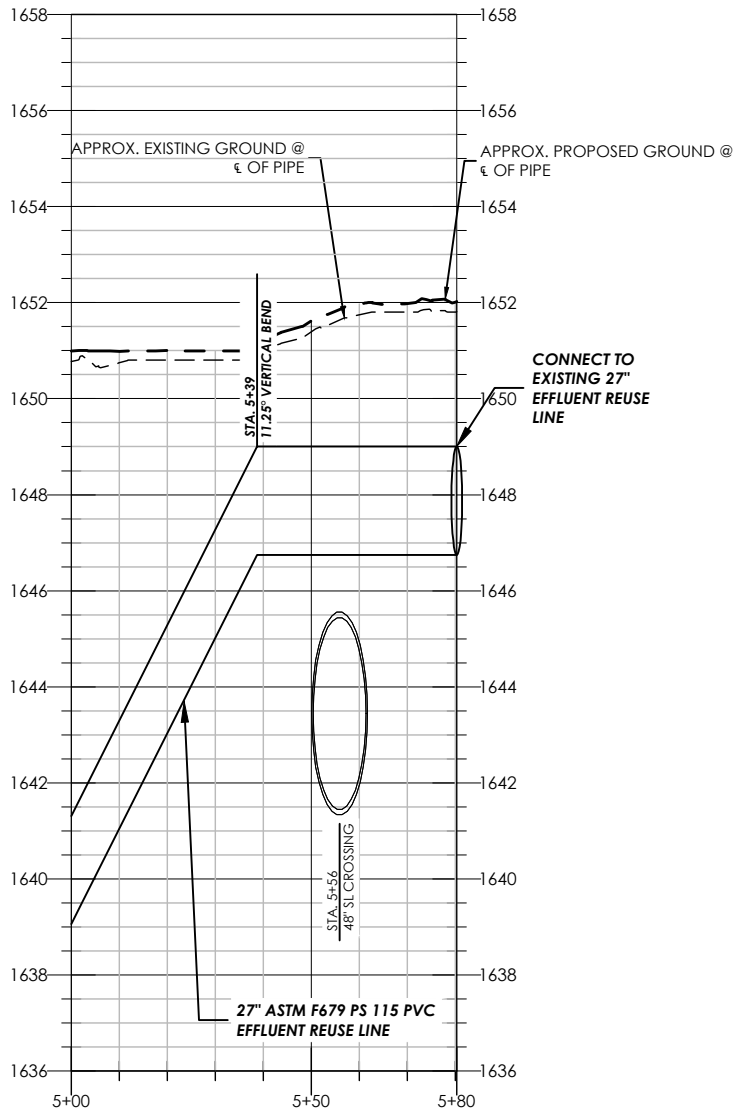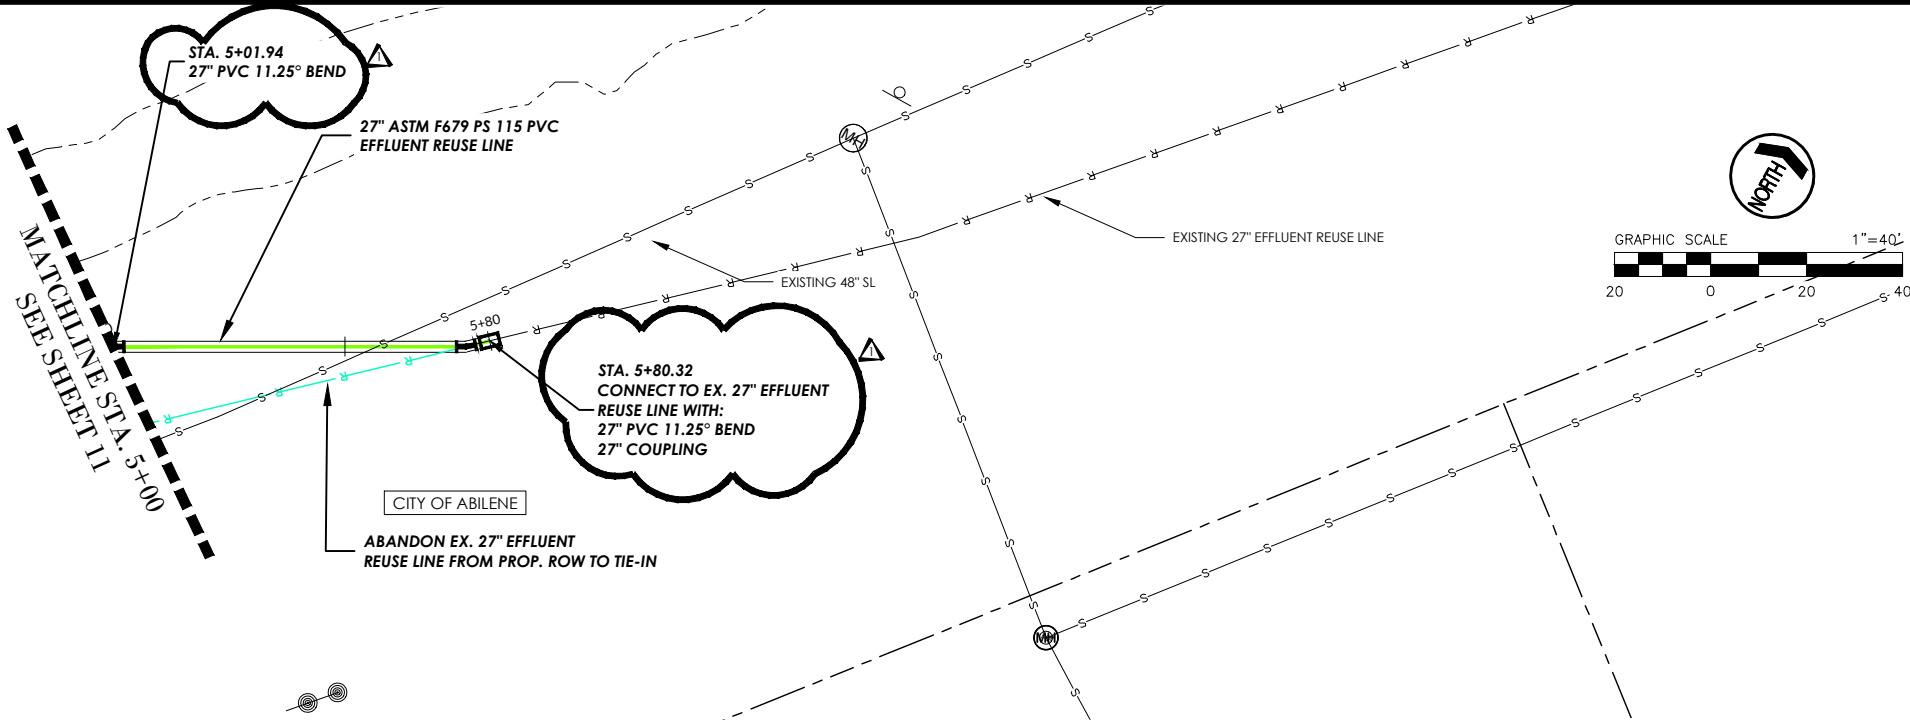

SCALE:
H:1"=40'
V:1"=4'

JACOB MARTIN
TBAE FIRM # 2448
TBPES FIRM # 10194493

ISSUED FOR BID

CITY OF ABILENE

I-20 UTILITY RELOCATES - WA1

27" EFF. REUSE LINE CONFLICT 1003 P&P
STA. 5+00-END

NO.	REVISION	DATE
1	CHANGE RITINGS FROM DNU TO PVC	07/18/2025

PROJECT #	SCALE	AS SHOWN
24366	1"=40'	AS SHOWN

BARS ONE INCH IN LENGTH ON ORIGINAL DRAWING.
CHECK SCALE AND ADJUST ACCORDINGLY.

12

45

12