

**ADDENDUM NO. 1
NOVEMBER 15, 2024**

**PROJECT: MILLSAP WSC
CID 04 – VALVE REPLACEMENTS**

BID DATE: NOVEMBER 22, 2024

The following changes and/or additions shall be made to the Plans, Specifications, and Contract Documents for the above referenced project. Bidder shall acknowledge receipt of this Addendum by signing below and returning this Addendum with the Bid.


- 1) The proposed valve replacements shall be per the attached exhibit to replace the plan view on SHEET
03 of the plans.

Bidder's Acknowledgment

Date

Prepared by:

**JACOB | MARTIN
TBPE Firm No. 2448**

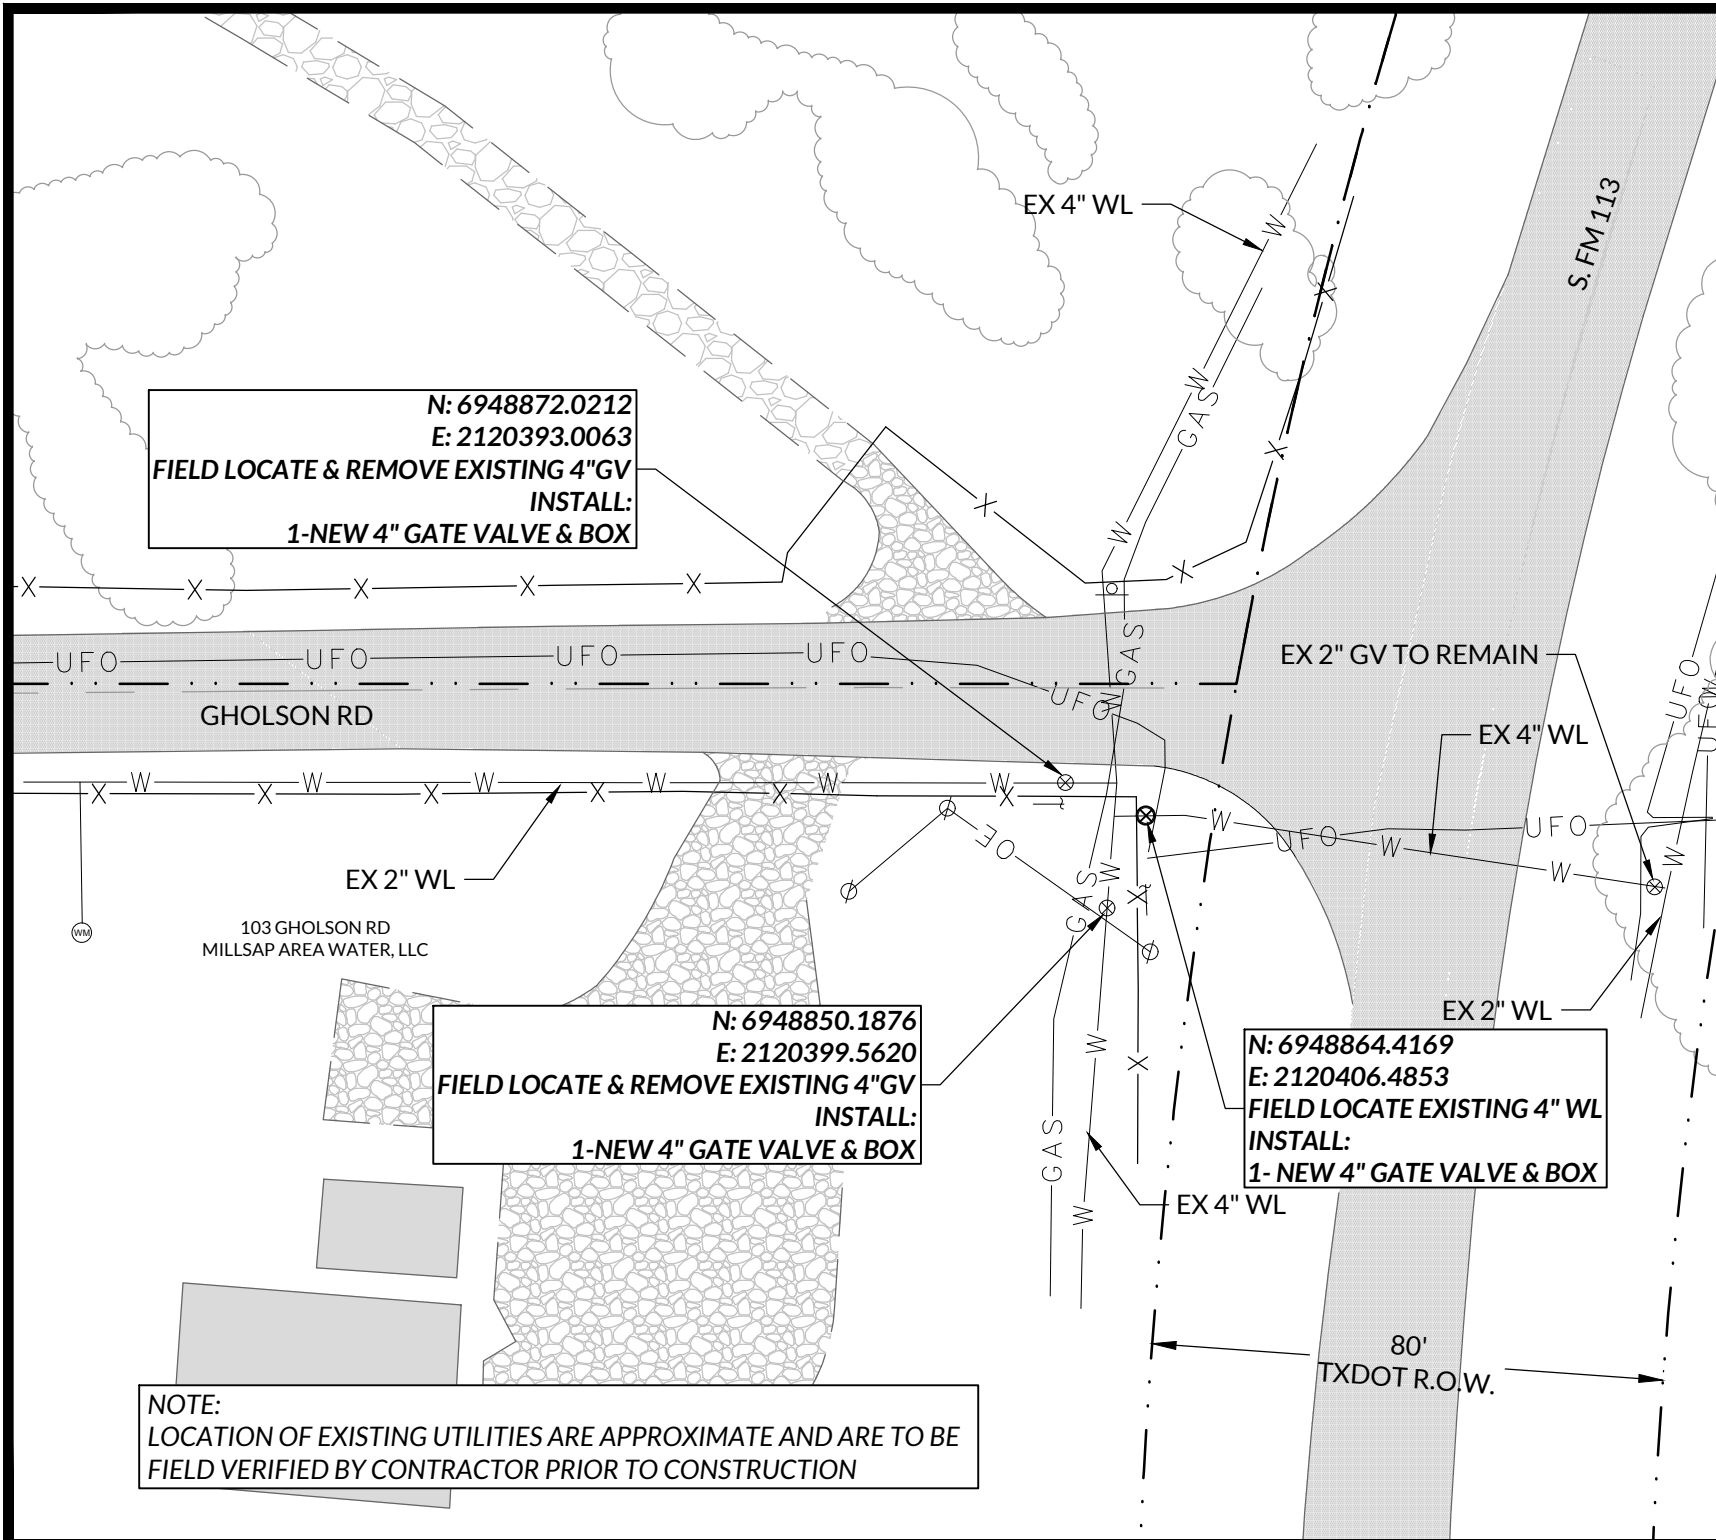

N: 6948872.0212
 E: 2120393.0063
FIELD LOCATE & REMOVE EXISTING 4"GV
INSTALL:
1-NEW 4" GATE VALVE & BOX

N: 6948850.1876
 E: 2120399.5620
FIELD LOCATE & REMOVE EXISTING 4"GV
INSTALL:
1-NEW 4" GATE VALVE & BOX

N: 6948864.4169
 E: 2120406.4853
FIELD LOCATE EXISTING 4" WL
INSTALL:
1- NEW 4" GATE VALVE & BOX

NOTE:
 LOCATION OF EXISTING UTILITIES ARE APPROXIMATE AND ARE TO BE
 FIELD VERIFIED BY CONTRACTOR PRIOR TO CONSTRUCTION



TBPE FIRM # 2448
 TBAE FIRM # BR 2261
 TBPES FIRM # 10194493

MILLSAP WSC
 Parker County, Texas

ADDENDUM 1

NOVEMBER 2024